





Long Island, Bahamas
NOT TO SCALE - COURTESY OF GOOGLE EARTH®



Map of Gray's to Great Channel Cay
NOT TO SCALE - COURTESY OF GOOGLE EARTH®

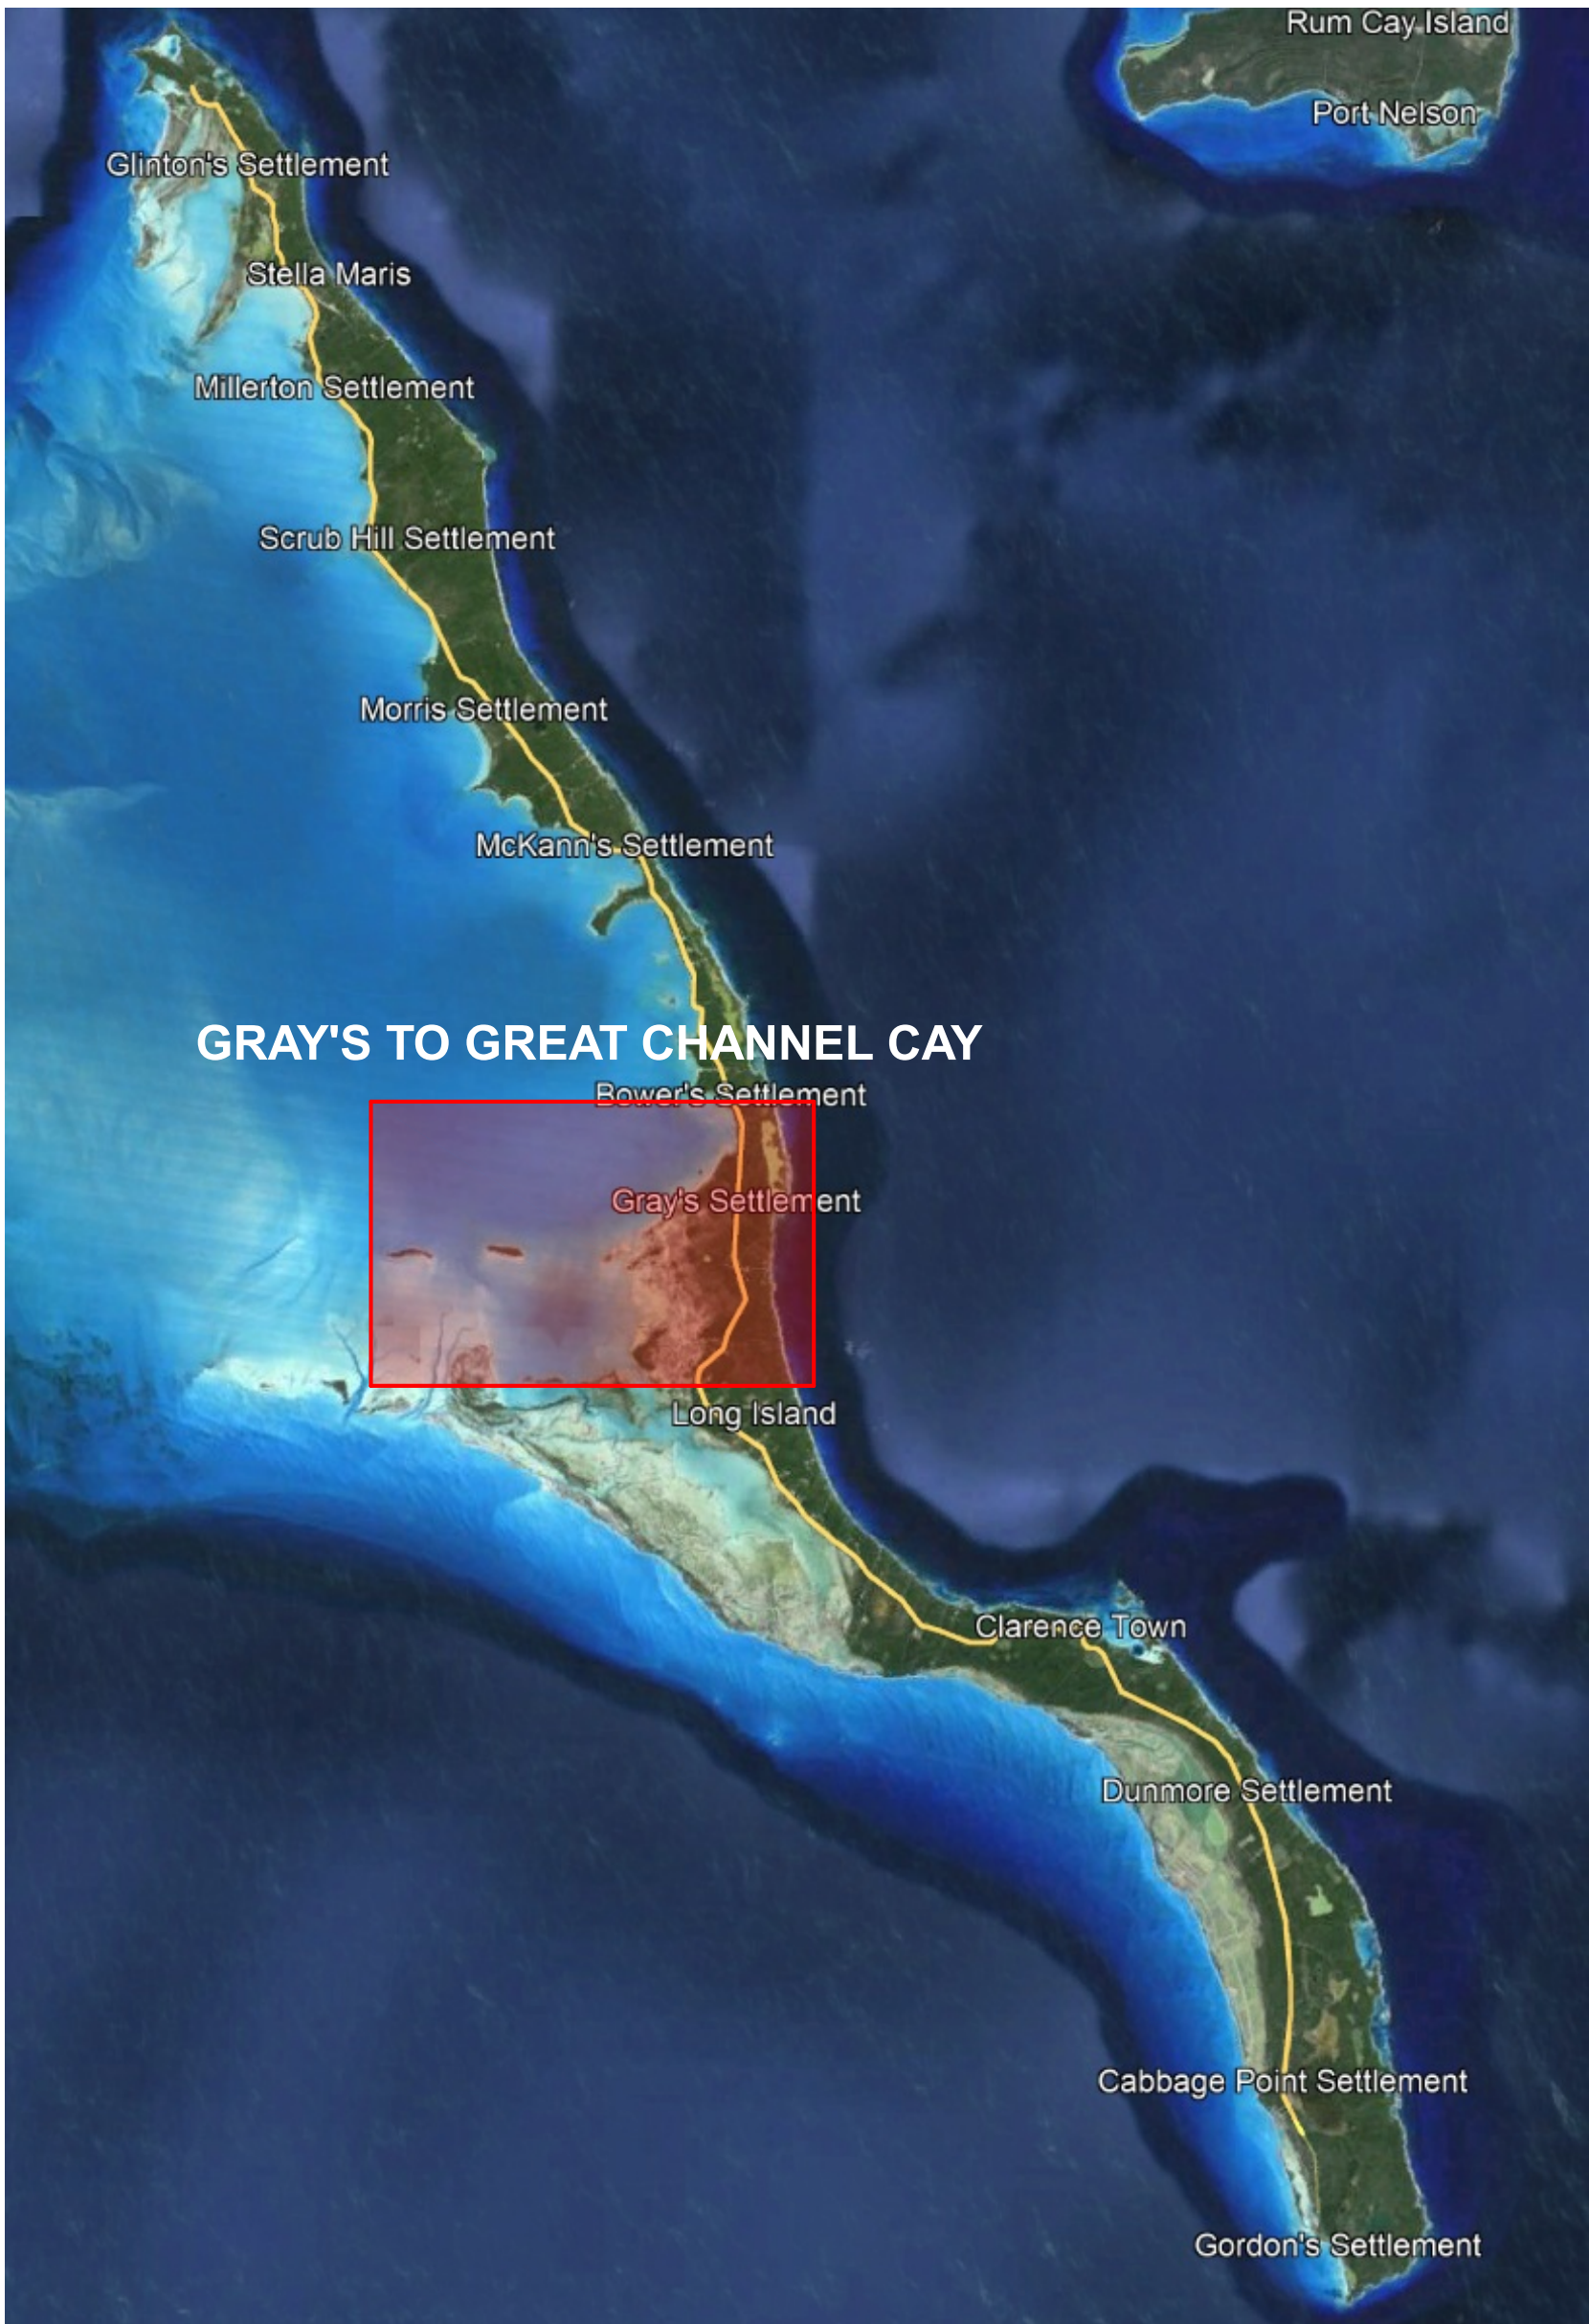

Map Of Great Channel Cay
NOT TO SCALE - COURTESY OF GOOGLE EARTH®

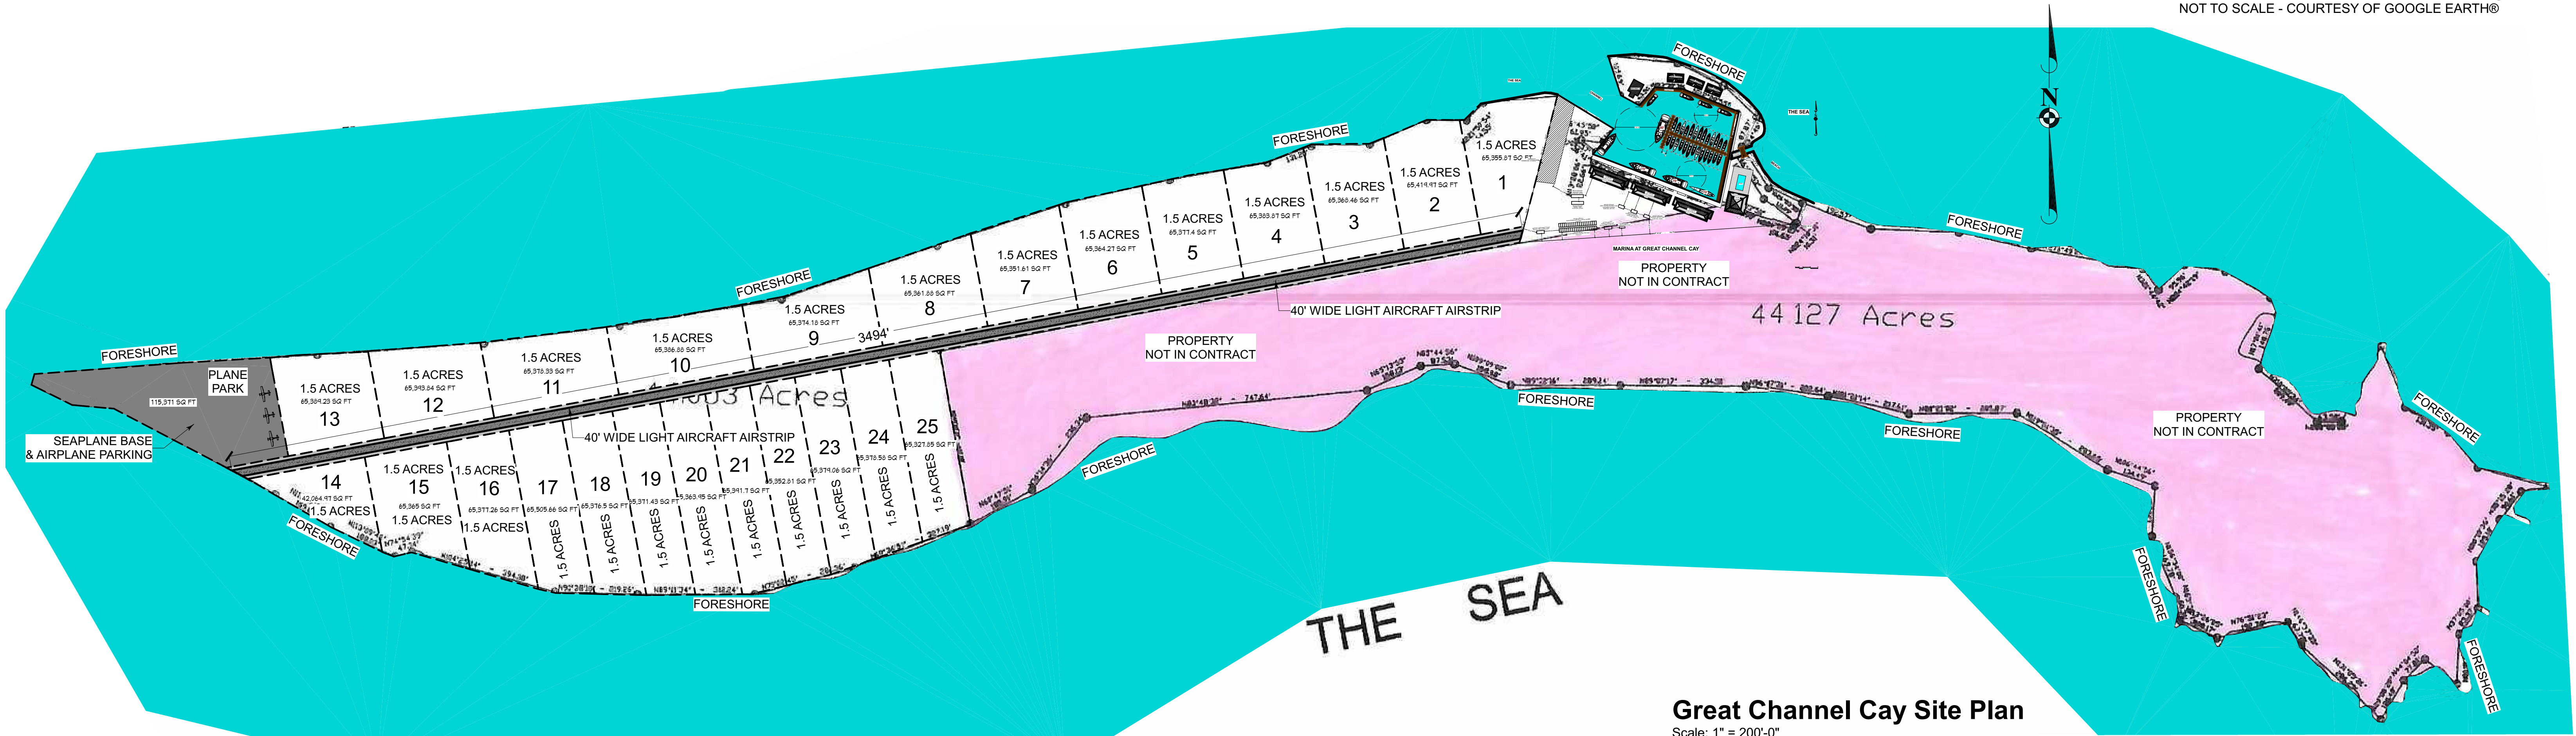

Great Channel Cay Site Plan
Scale: 1" = 200'-0"

MAP & SITE PLAN OF GREAT CHANNEL CAY

NO.	REVISIONS	DATE

PROPOSED DEVELOPMENT FOR:

CHANNEL CAY MARINA

LONG ISLAND, BAHAMAS

REGINALD ARMSTRIST
@ ASSOCIATES
ARCHITECTS
P. O. BOX: SP-60922
CELL: 466-5015
NASSAU, BAHAMAS

ANY QUESTIONS OR DISCREPANCIES DERIVING FROM DRAWINGS DIMENSIONS OR DETAILS SHALL BE BROUGHT TO THE ATTENTION OF THE ARCHITECT. DRAWINGS SHOULD NOT BE SCALED FOR THE PURPOSE OF CONSTRUCTION. FOR PURPOSE OF CONSTRUCTION, REFER TO DIMENSIONS AS SHOWN ON ARCHITECTURAL DRAWINGS. CONTRACTOR SHALL BE HELD RESPONSIBLE FOR ALL ERRORS OR MISTAKES.

DATE	Wednesday, July 17, 2024
DRAWN	J. S.
CHECK	R. A.
FILE	
JOB	

A1.1

